
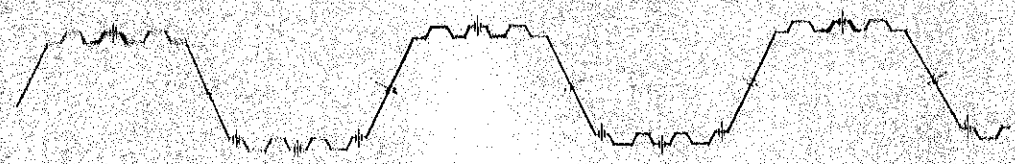


PANLATIC

LOCATION

H 147
10/10/64

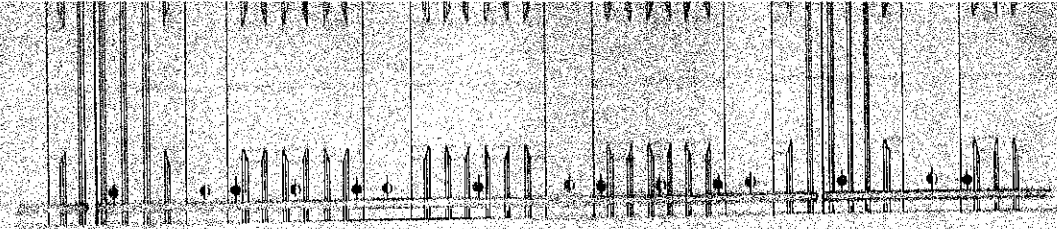

1/4" RIGID RIDGE CLOSURE

1/4" x 3/4" DIRECT METAL
BATTEN AND WASHER
ASSEMBLY 00028



PANLATIC

LONGITUDINAL ROOF BEAM
OR RIDGE ANGLE


THE DESIGN OF THIS STRUCTURE IS IN
ACCORDANCE WITH GOOD ENGINEERING
PRACTICES AND FOR THE CONDITIONS
STATED IN THE SPECIFICATIONS.

THIS PRINT SUBJECT TO CHANGE WITHOUT
NOTICE. FOR BUILDING ERECTION ALWAYS
USE PRINTS SUPPLIED IN SMALL PARTS BOX
RECEIVED IN BUILDING SHIPMENT.

RIDGE CLOSURE INSTALLATION
PANL-FRAME BUILDINGS


PANL-FRAME BUILDING TYPE "M"			BUTLER MANUFACTURING COMPANY	
	GENERAL OFFICES - KANSAS CITY 26, MISSOURI			
DRAWN BY MEC	CHECKED BY HCO	SCALE None	PART GROUP NO. 56-20	
DATE 7-15-65	REVISIONS 10-15-64	D	101632	

ALSO USED BY AGRI-PRODUCTS

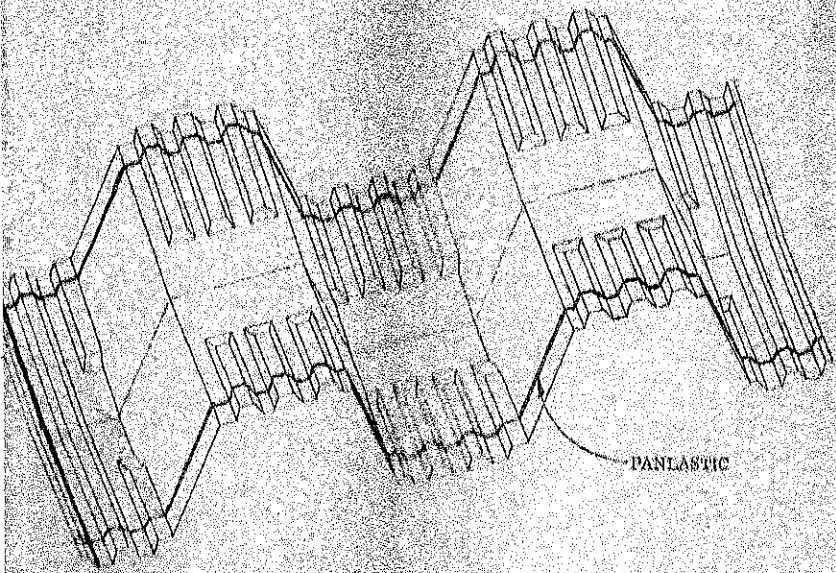

PANLASTIC

SEALANT APPLICATION

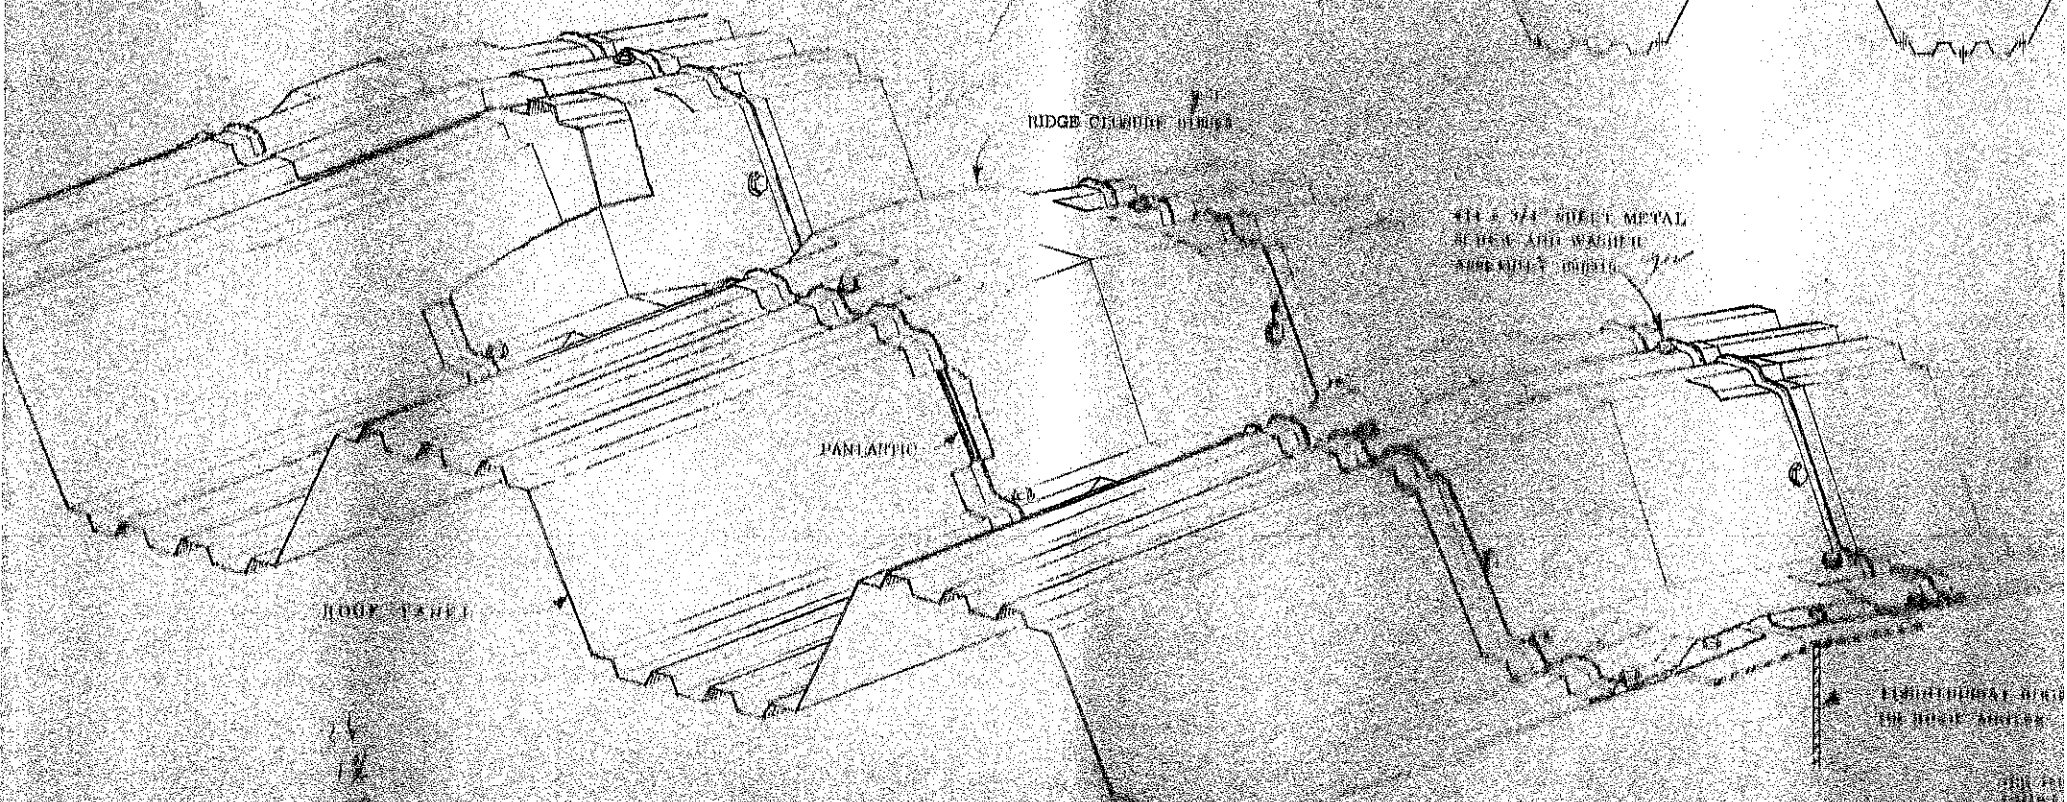

RIDGE CLOSURE BOARD


PANLASTIC

ROOF PANEL

1 1/2" x 3/4" GAGE METAL
SCREW AND WASHERS
ASSEMBLY SHOWN

FIELD PANEL RIDGE CLOSURE AND ROOF PANEL AT EACH CORNER
SHOWN AS NOT TO BE BUILT.

- FACTORY DESIGNATED THIS SYMBOL IS INSTALLED CORNER
- FACTORY DESIGNATED THIS SYMBOL IS INSTALLED RIDGE

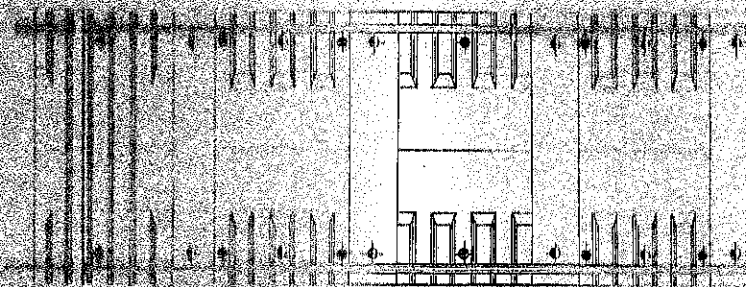

1 1/2" x 3/4" GAGE METAL
SCREW AND WASHERS
ASSEMBLY SHOWN

THE PAN
LASTIC